


# SITE PLAN OF GOVT. I.T.I. ON PATIALA ROAD NARWANA DISTT. JIND.

**DETAIL OF AREA :-**

|                               |                  |
|-------------------------------|------------------|
| TOTAL LAND AREA               | = 36335.670 SQM. |
| COVD. AREA OF BLOCK-1 BUILD.  | = 2627.471 SQM.  |
| COVD. AREA OF NEW WING BUILD. | = 3111.157 SQM.  |
| COVD. AREA OF ADMN. BLOCK     | = 952.730 SQM.   |
| COVD. AREA OF BLOCK-2 BUILD.  | = 711.167 SQM.   |
| COVD. AREA OF FOUNDRY MAN     | = 236.515 SQM.   |
| TOTAL COVD. AREA              | = 7639.040 SQM.  |

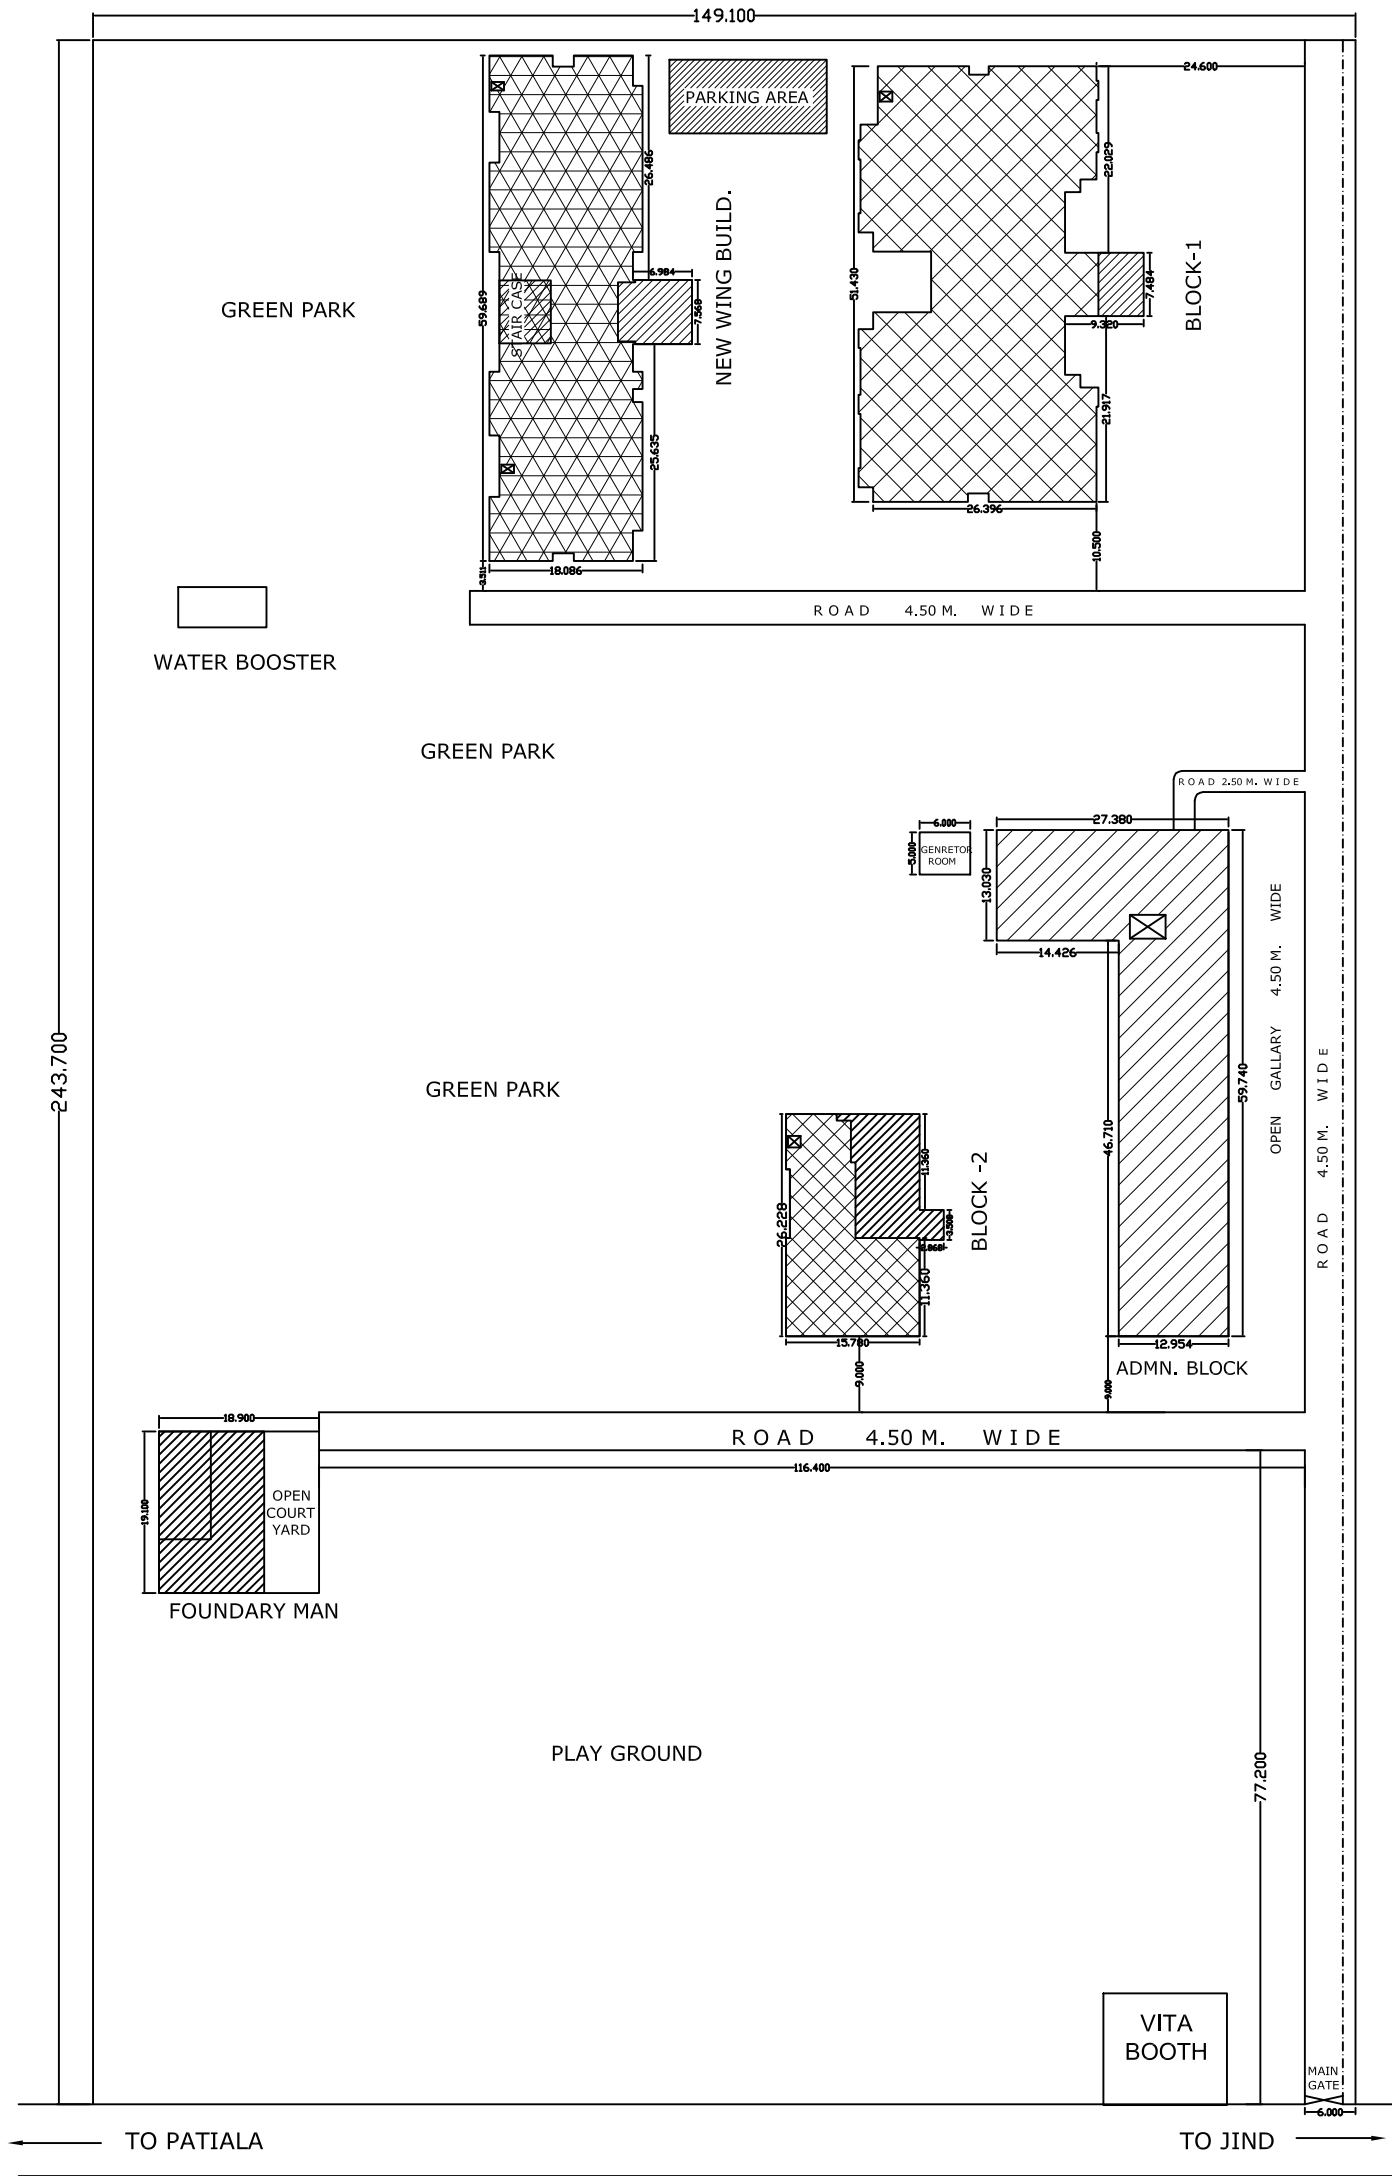

**SITE PLAN**